


Flat roof (Single ply, Asphalt, fibreglass) - Curb mount flashing

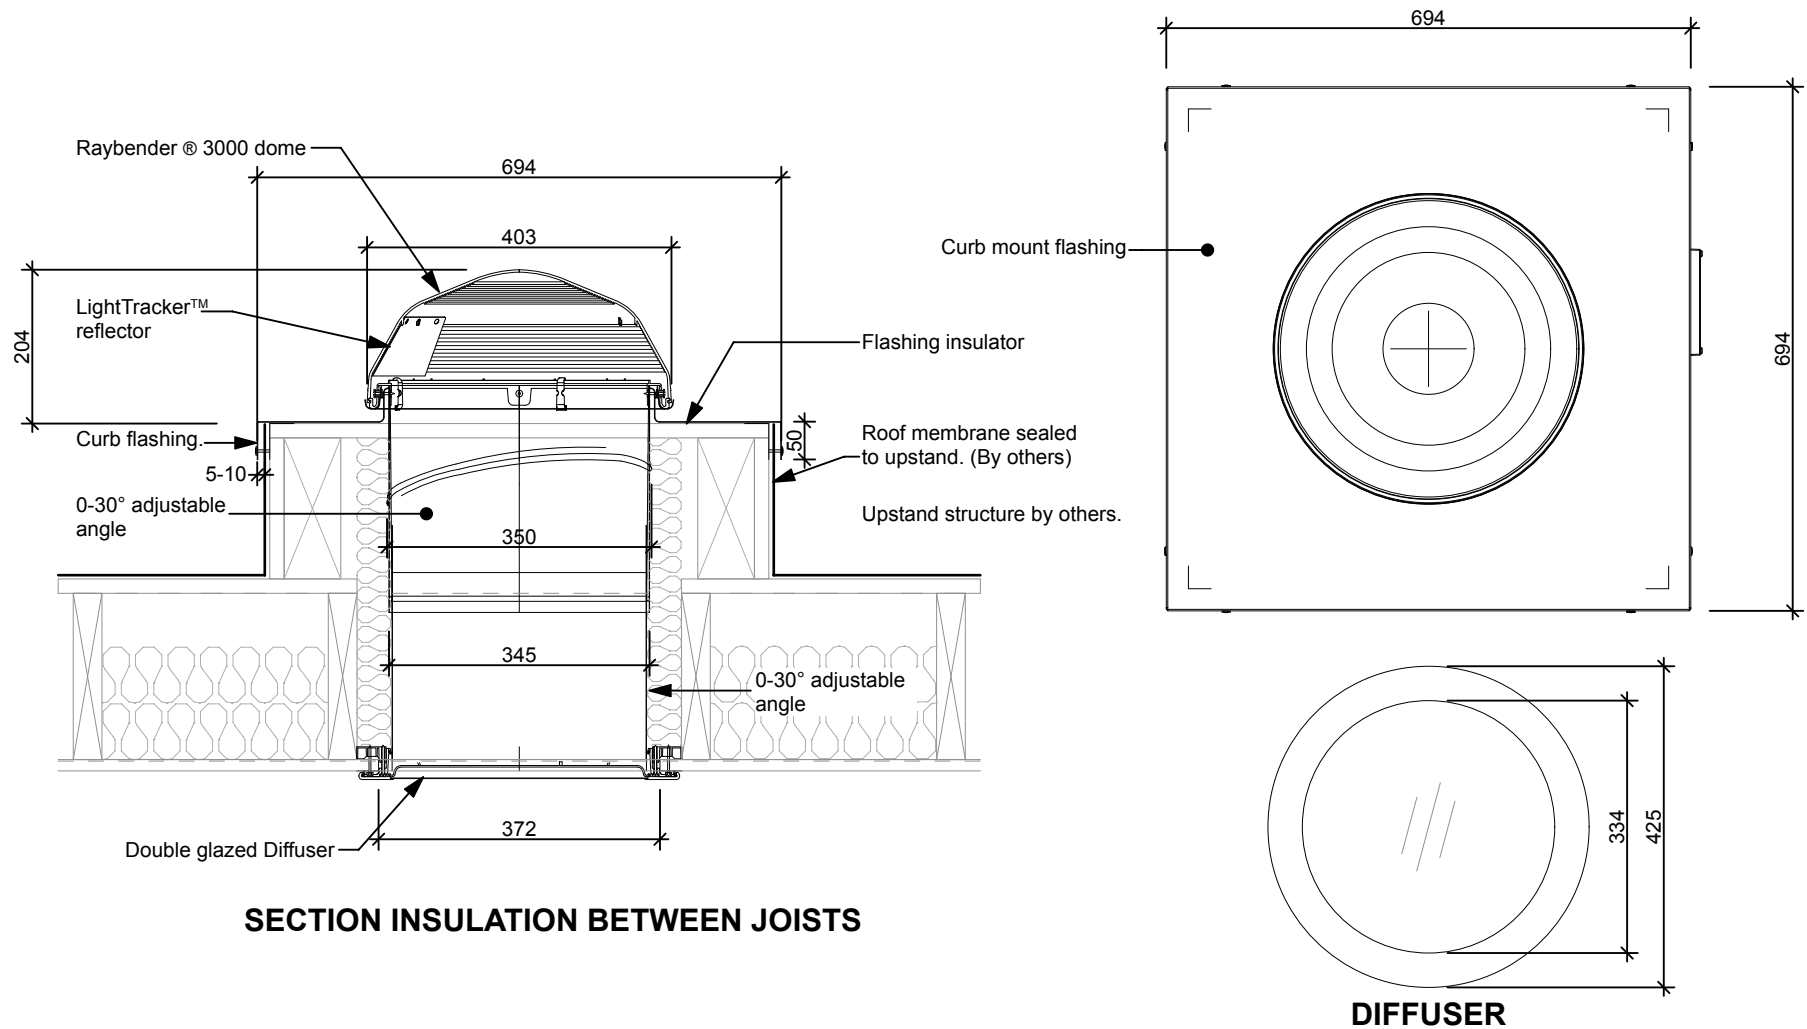

290 DS (350mm) Curb-mount flashing Flat roof

Please note: All measurements quoted are for guidance only. Measurements may change without notice due to product development.



SolaLighting (Solatube) Ltd.
 23 Osier Way, Olney Office Park, Olney, MK46 5FP
 Tel: 01234 241466 Fax: 01234 241766
<http://www.solatube.co.uk>
 Email: daylight@solatube.co.uk