


Basement installation (Structure and tanking by others)

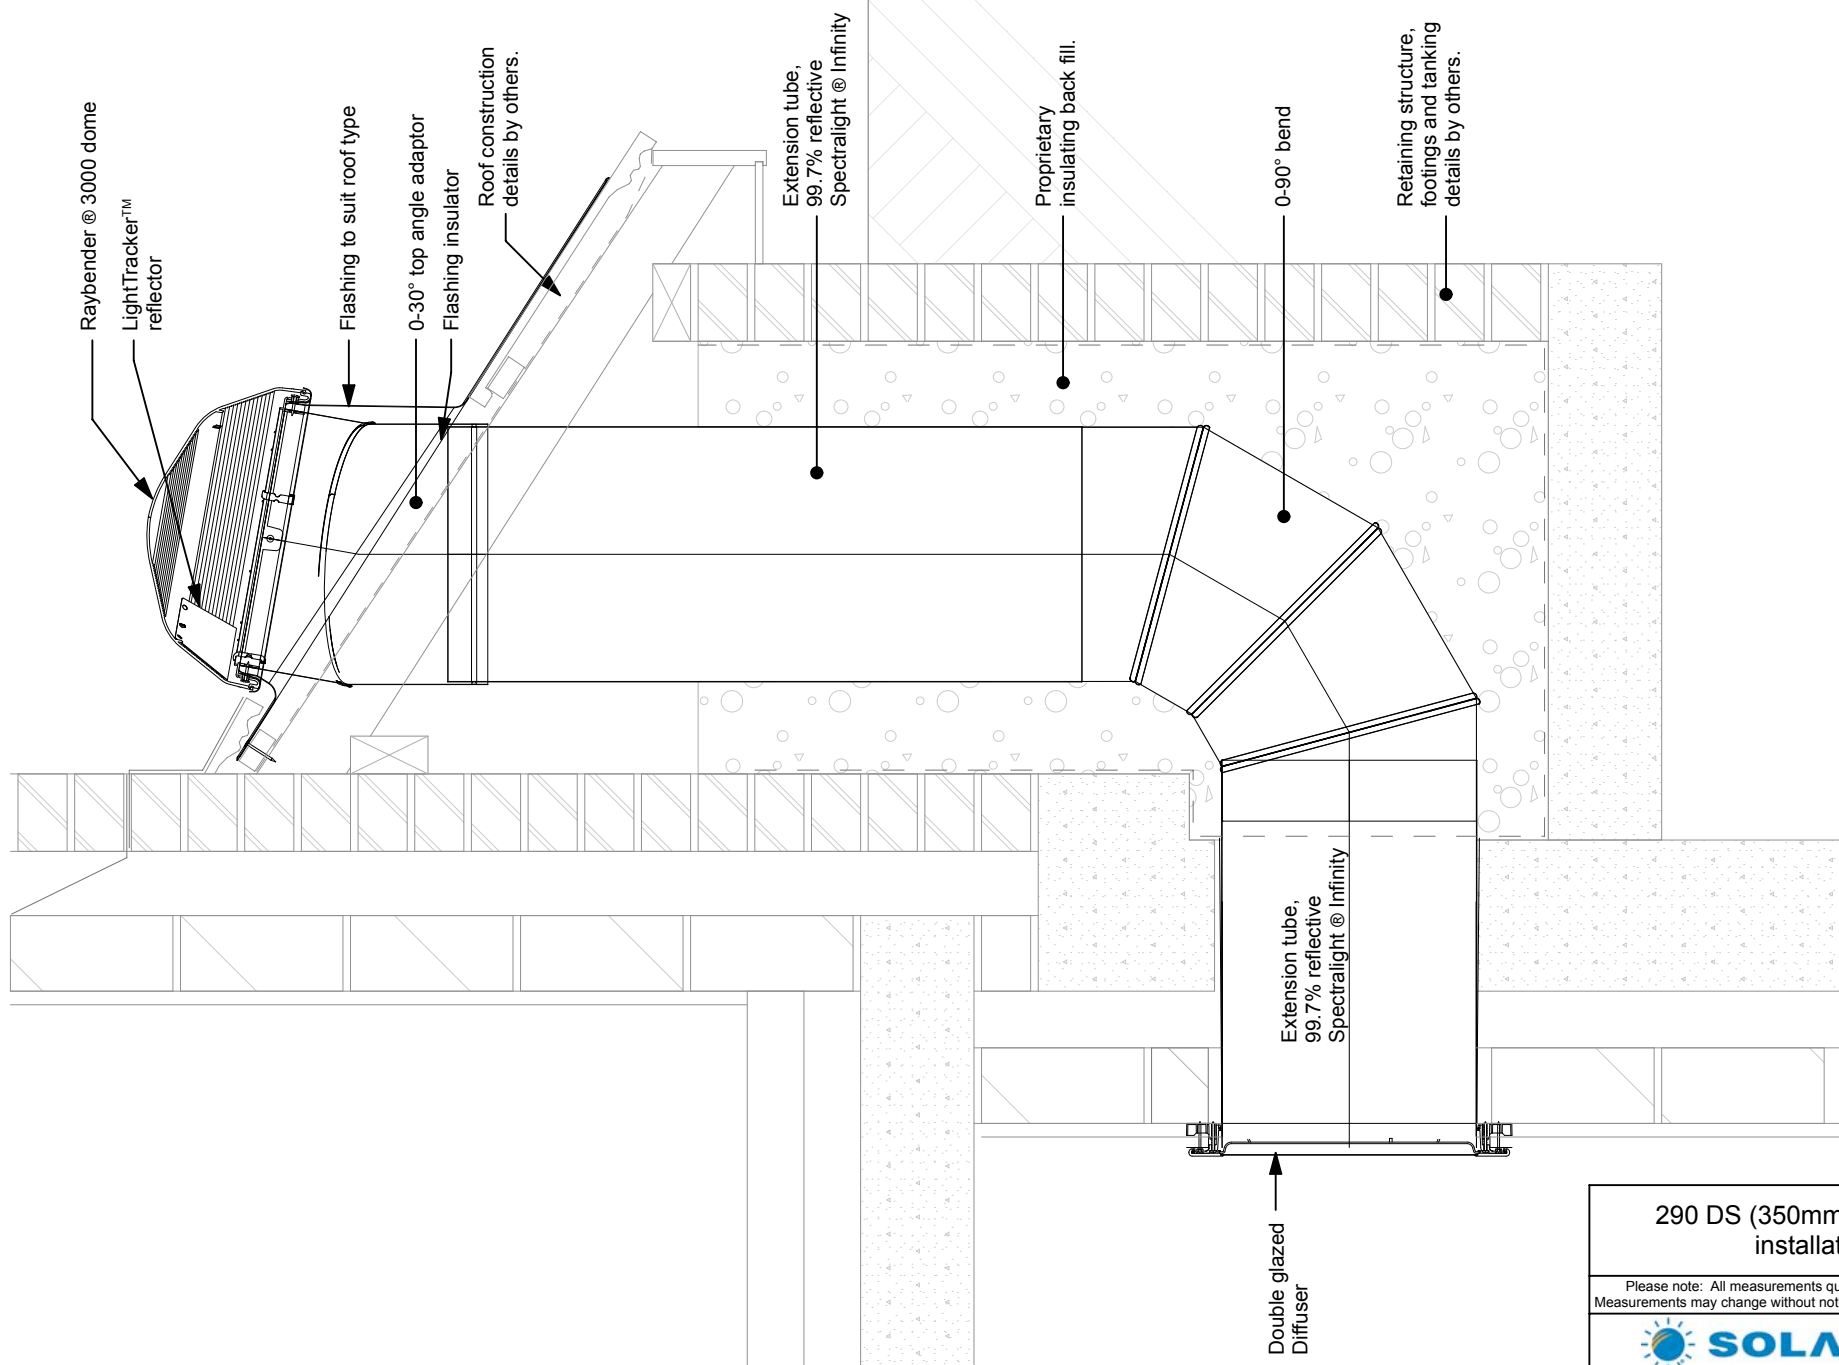

290 DS (350mm) Basement installation

Please note: All measurements quoted are for guidance only. Measurements may change without notice due to product development.



SolaLighting (Solatube) Ltd.
23 Osier Way, Olney Office Park, Olney, MK46 5FP
Tel: 01234 241466 Fax: 01234 241766
<http://www.solatube.co.uk>
Email: daylight@solatube.co.uk